




Notes:

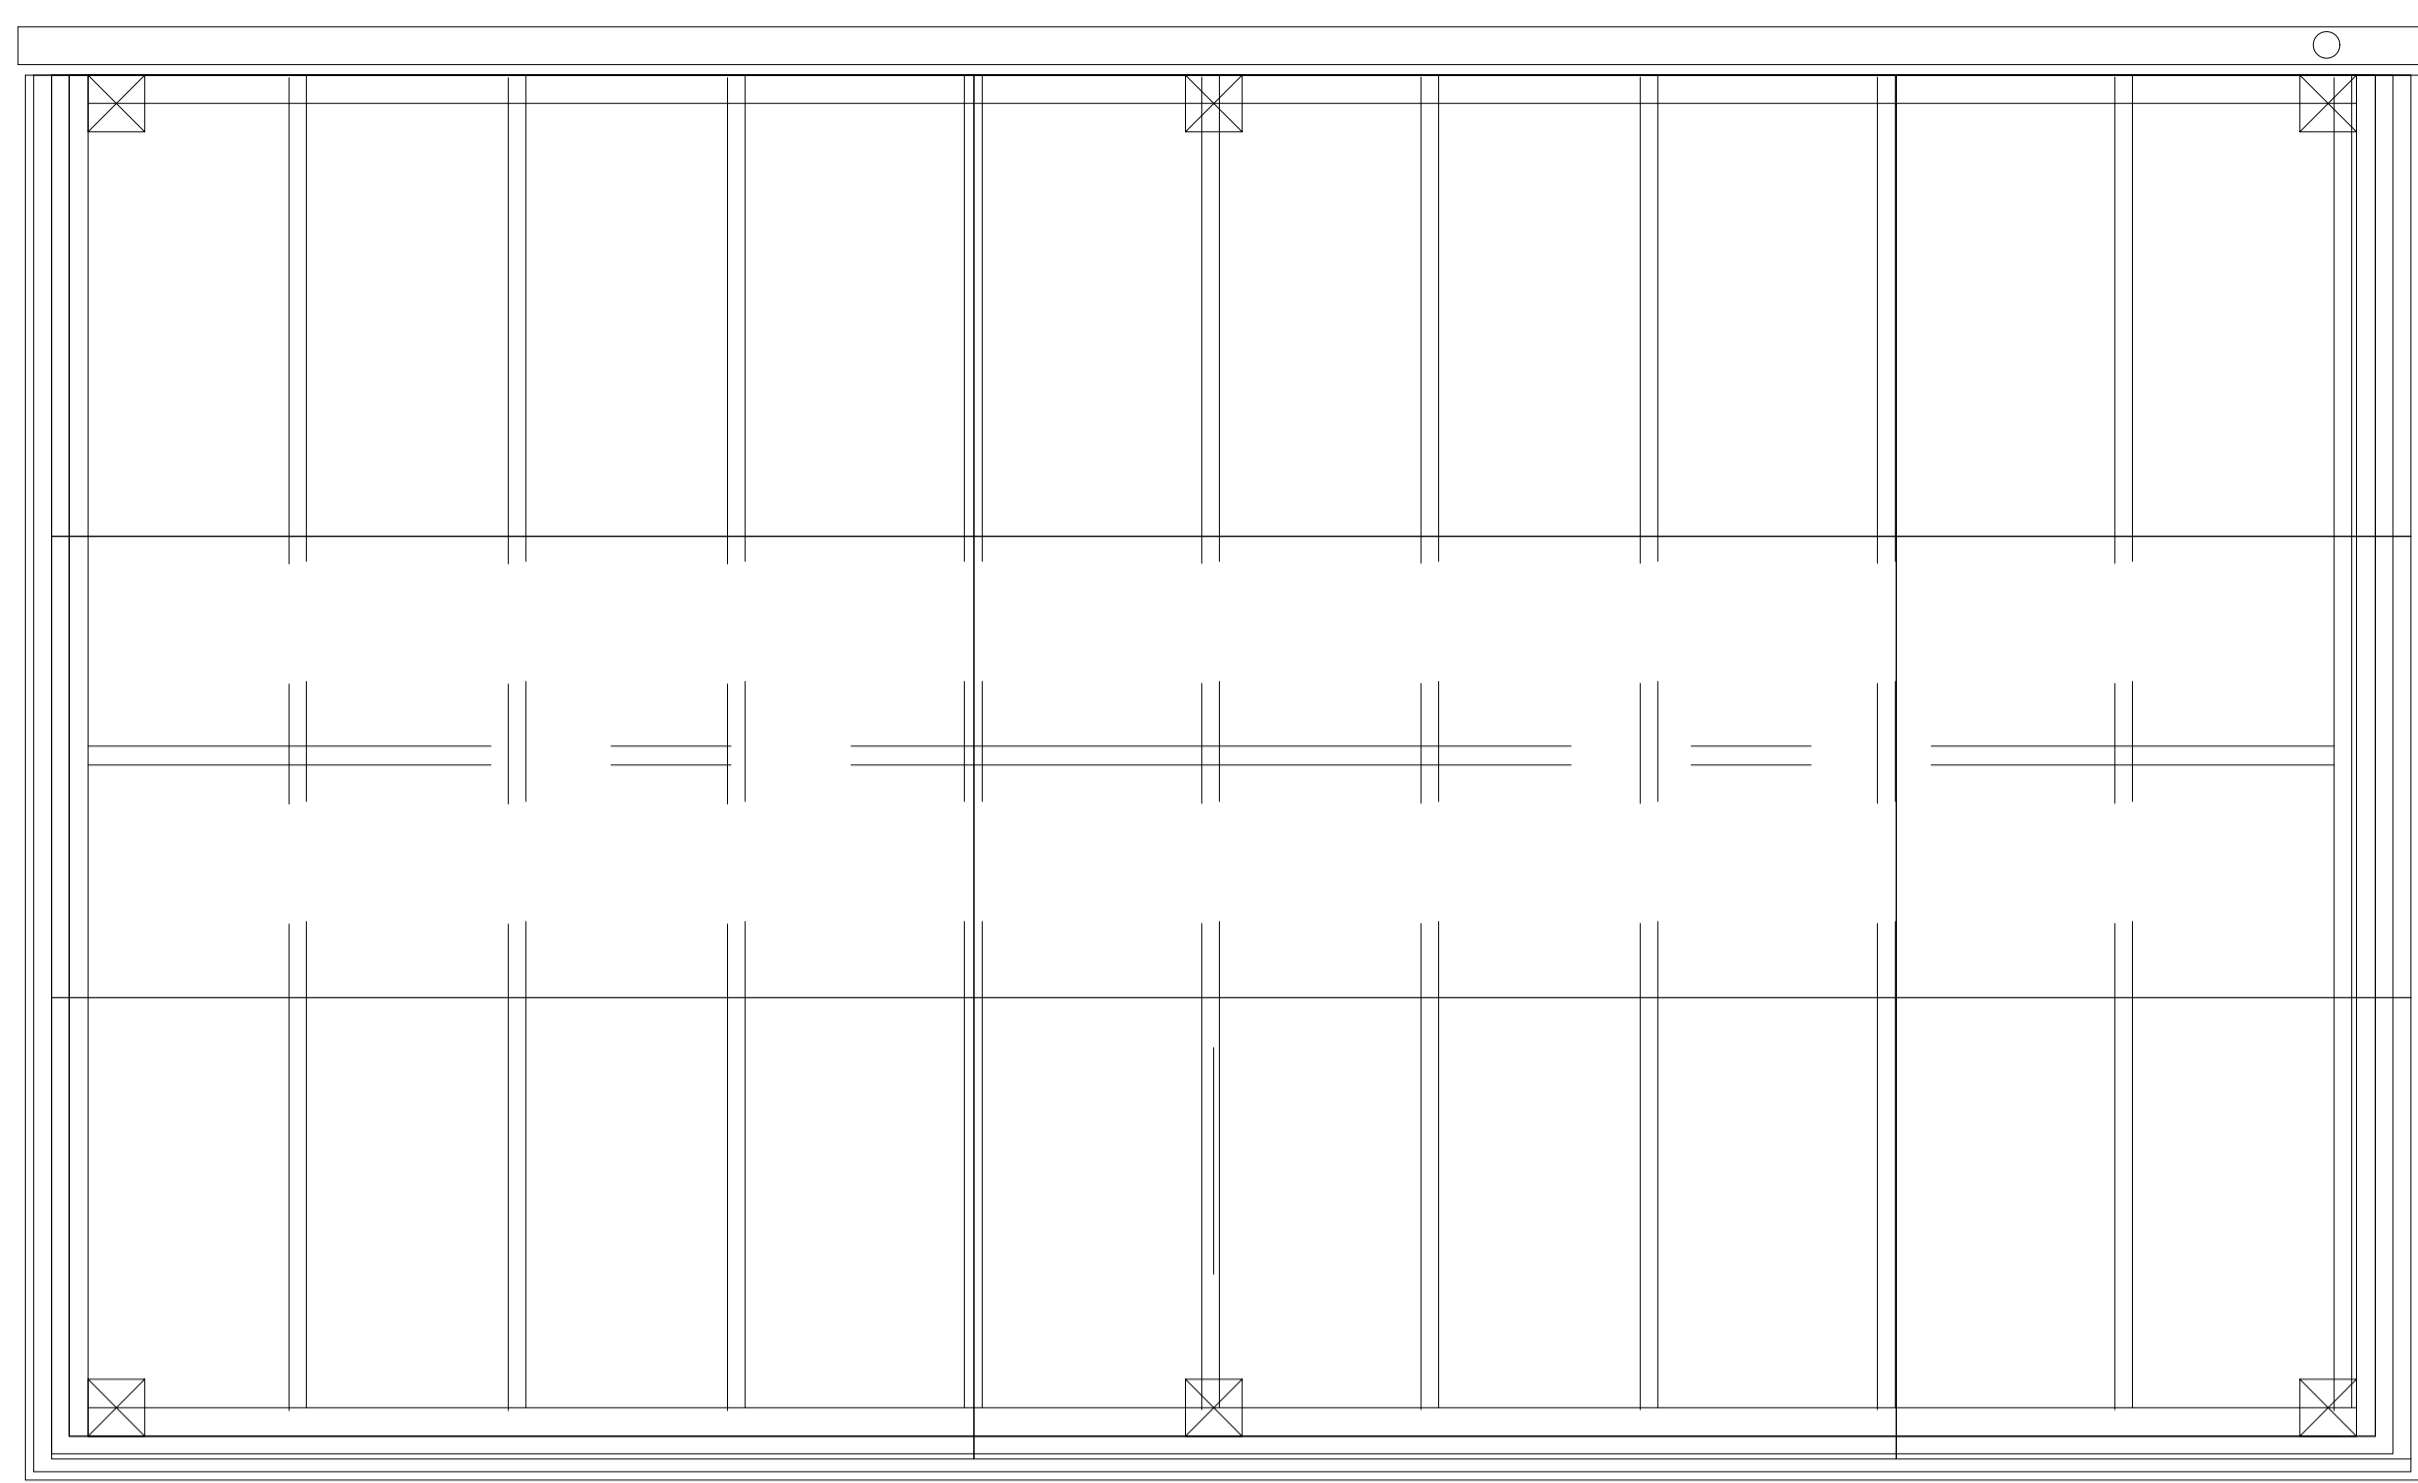


ROOF PLAN. 1:20.

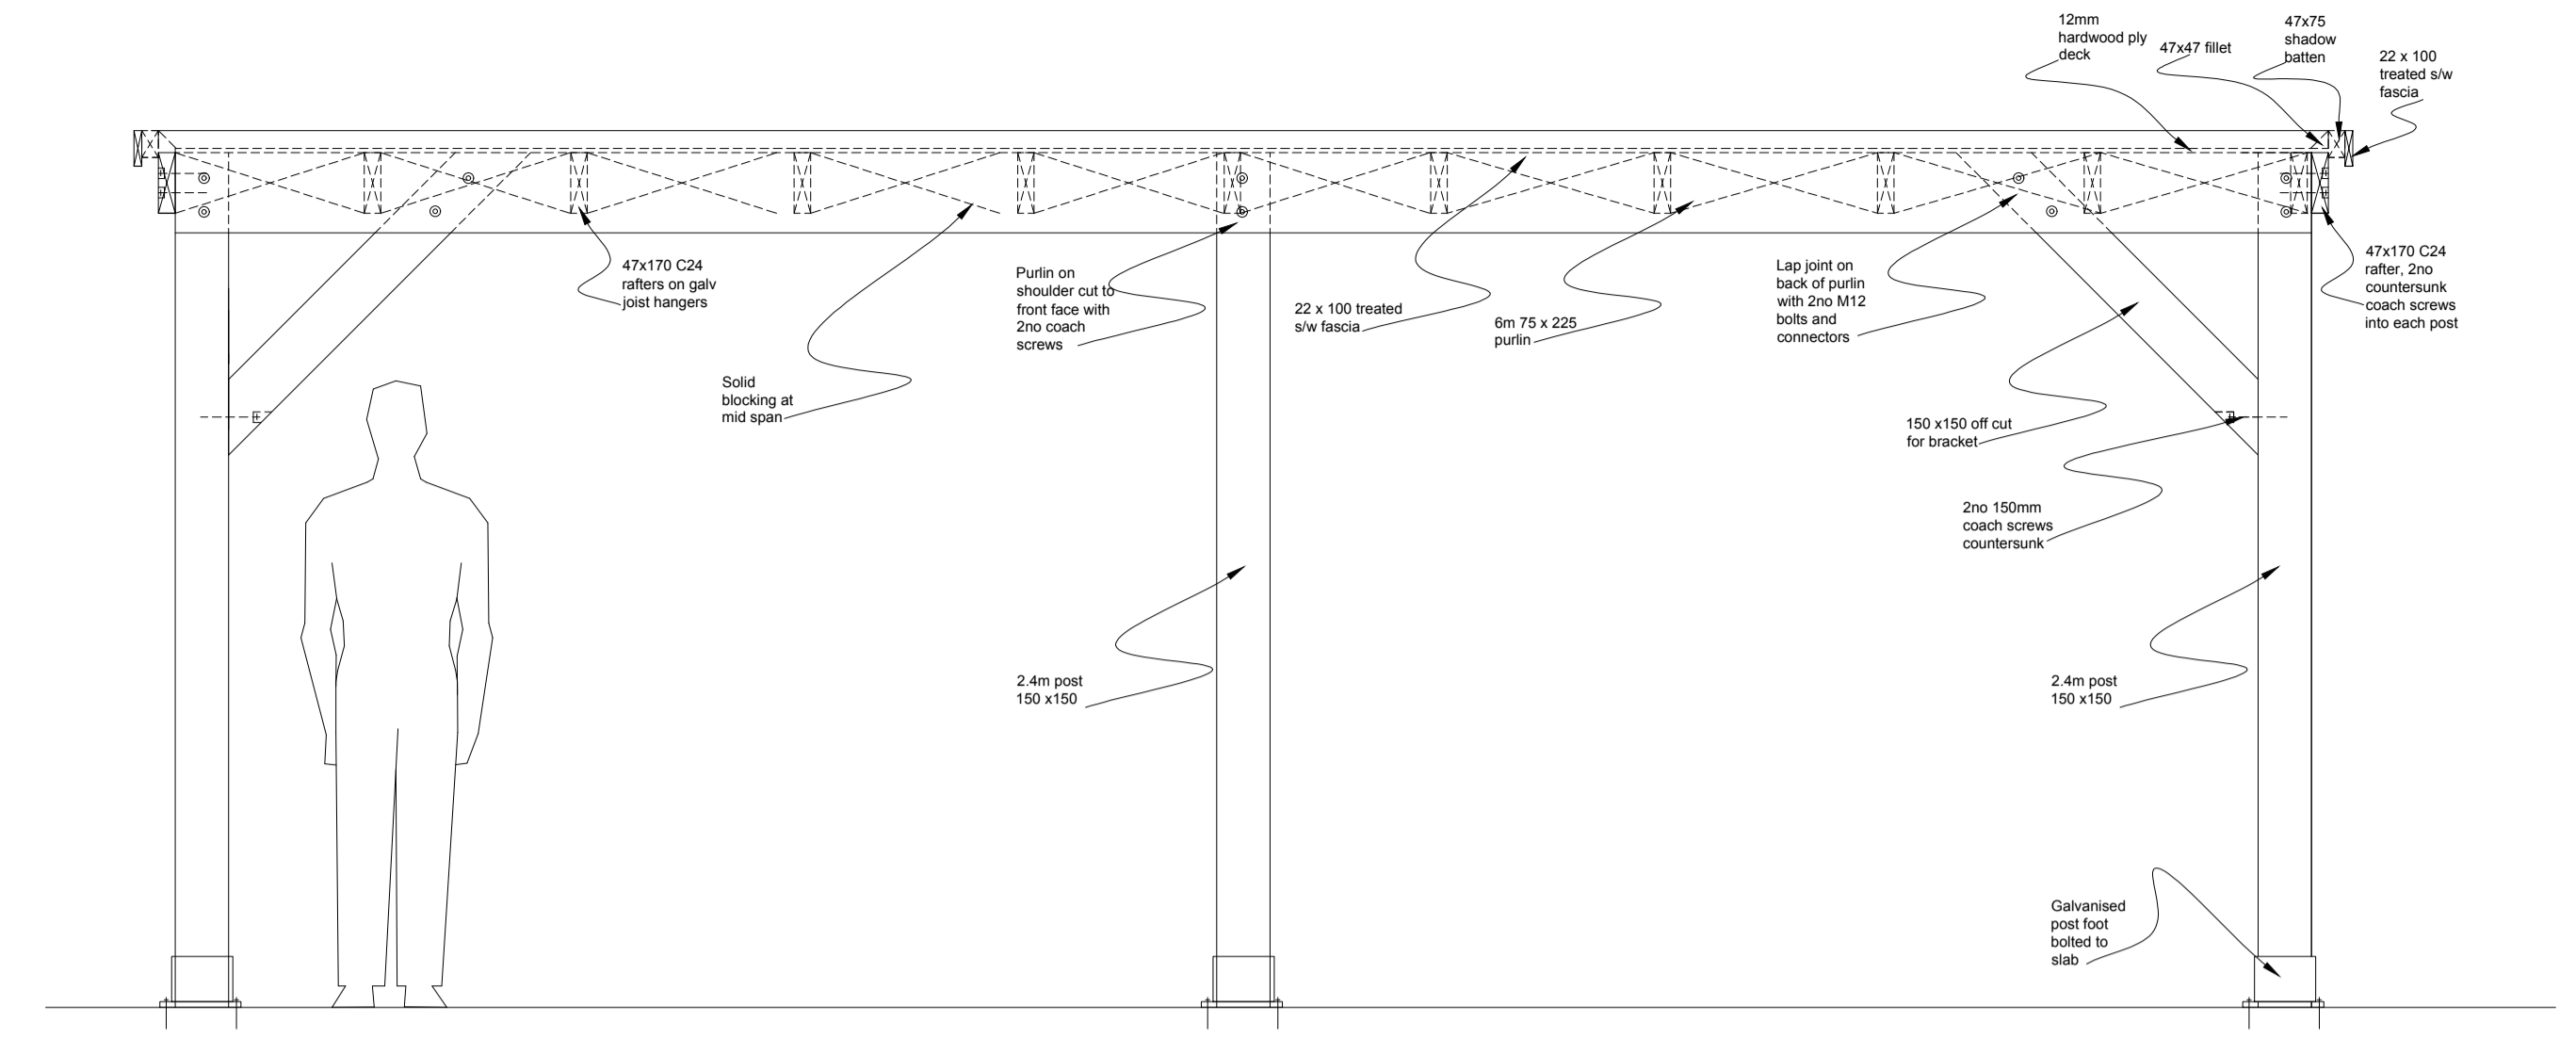


ELEVATION A. 1:20.

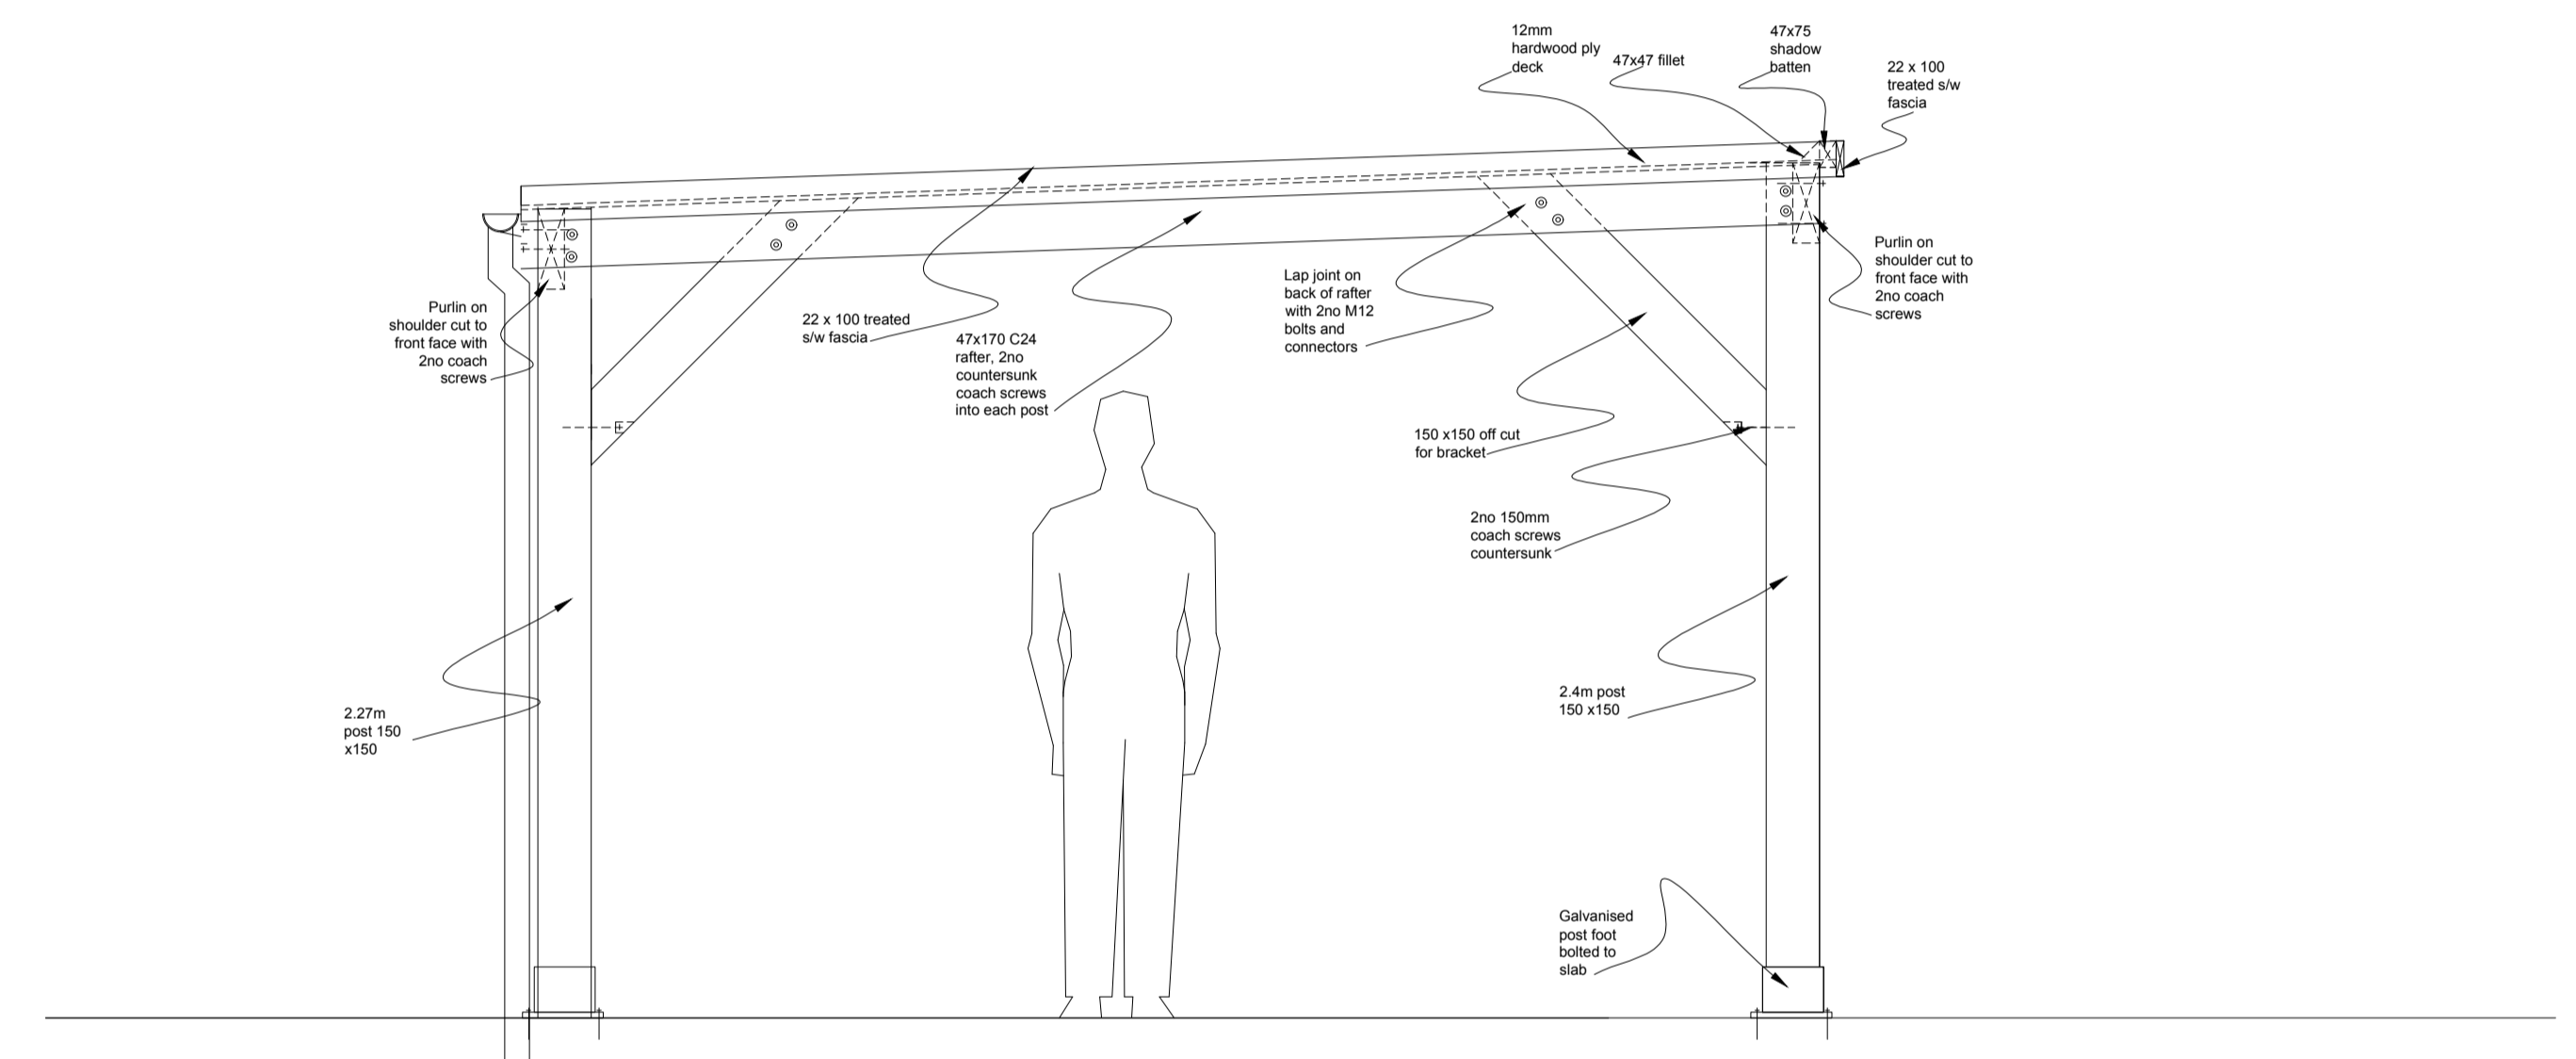


ELEVATION D. 1:20.

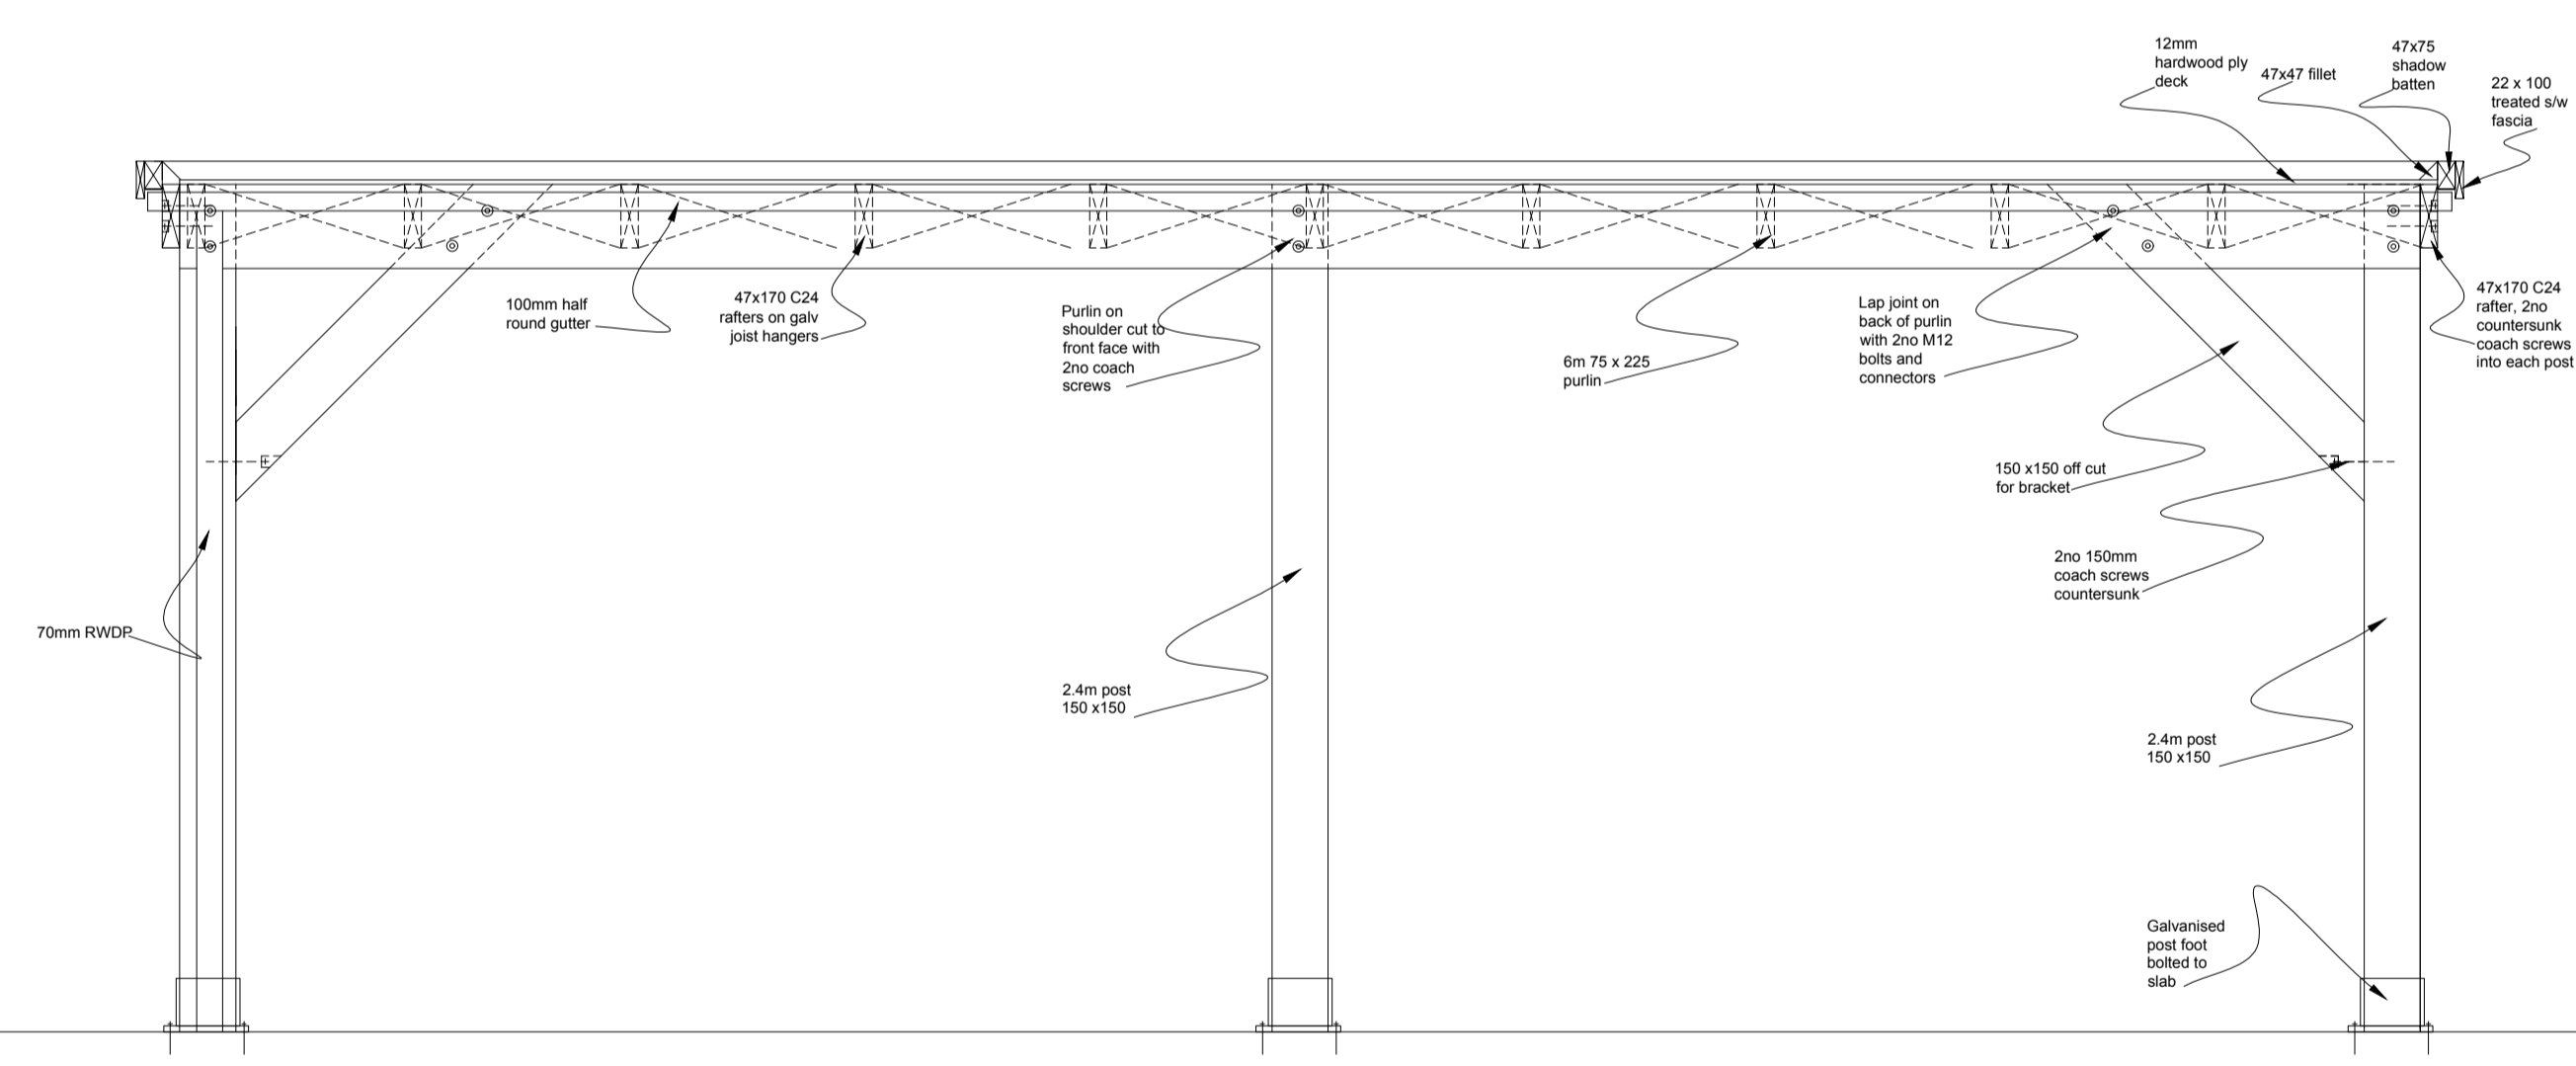

ELEVATION B. 1:20.

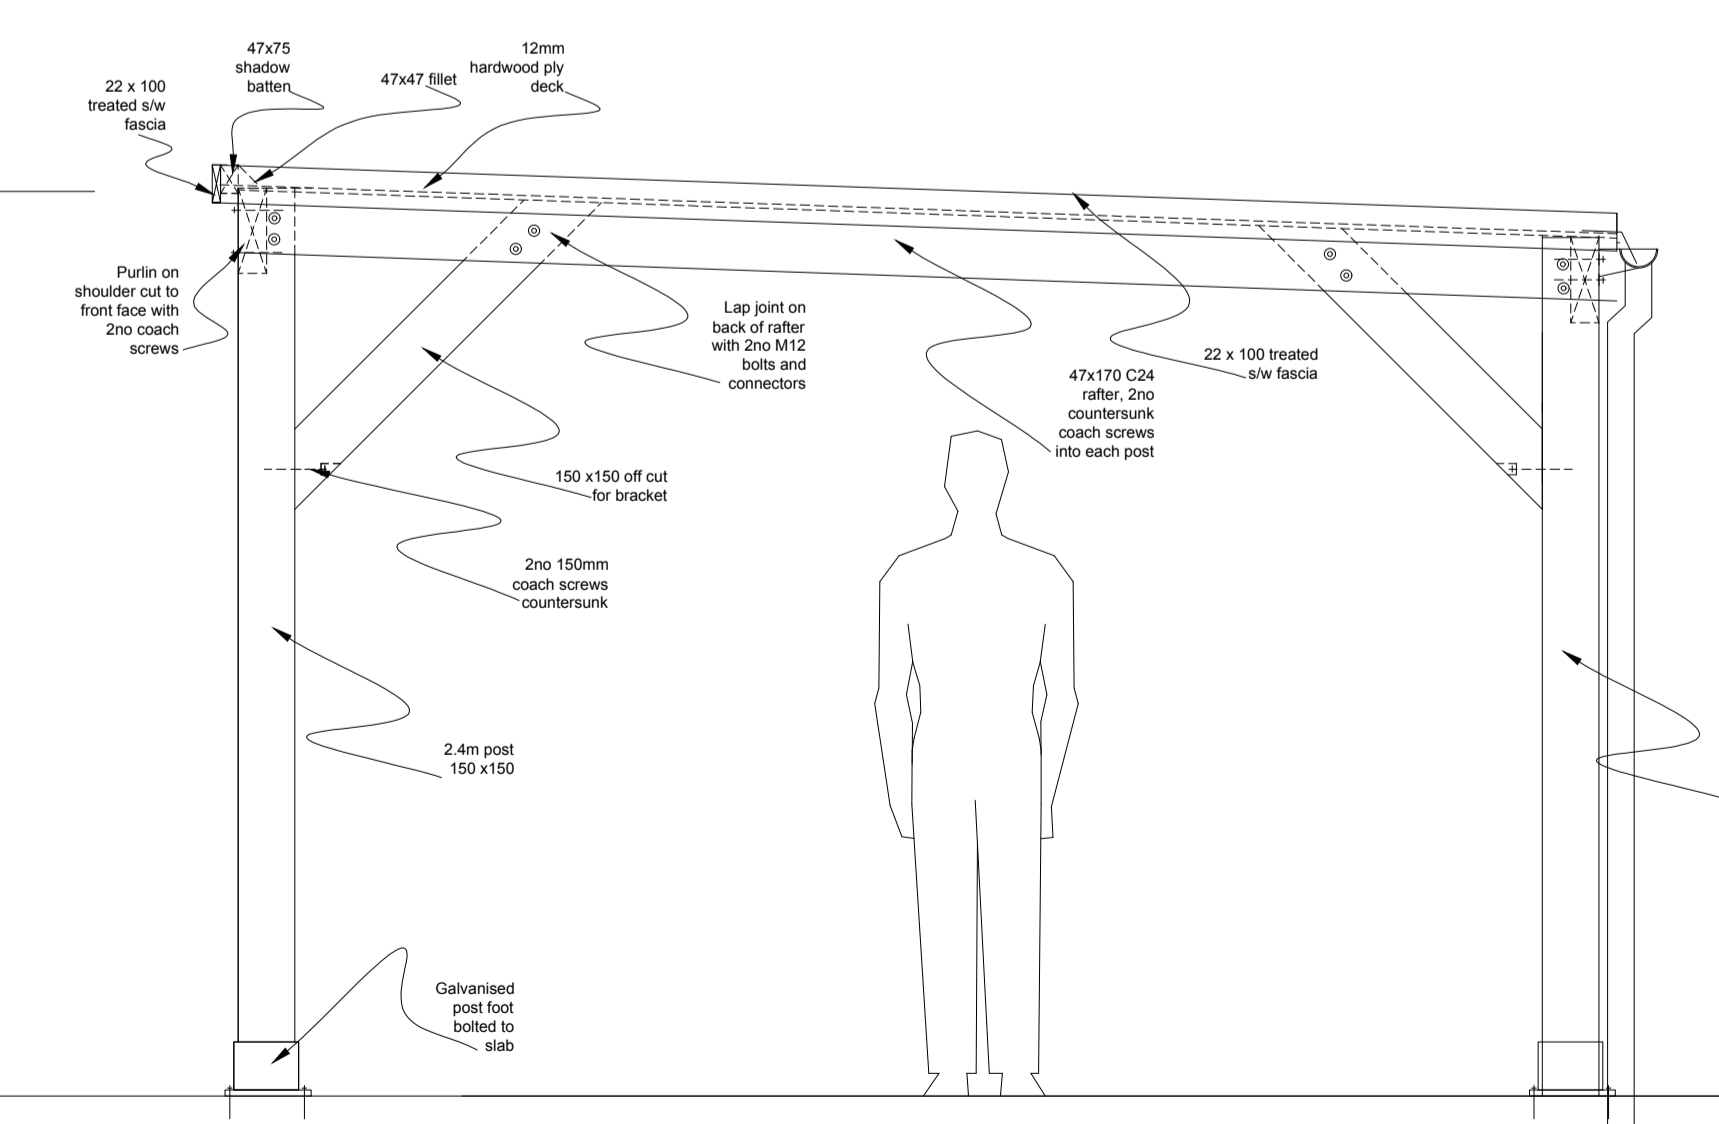

ELEVATION C. 1:20.

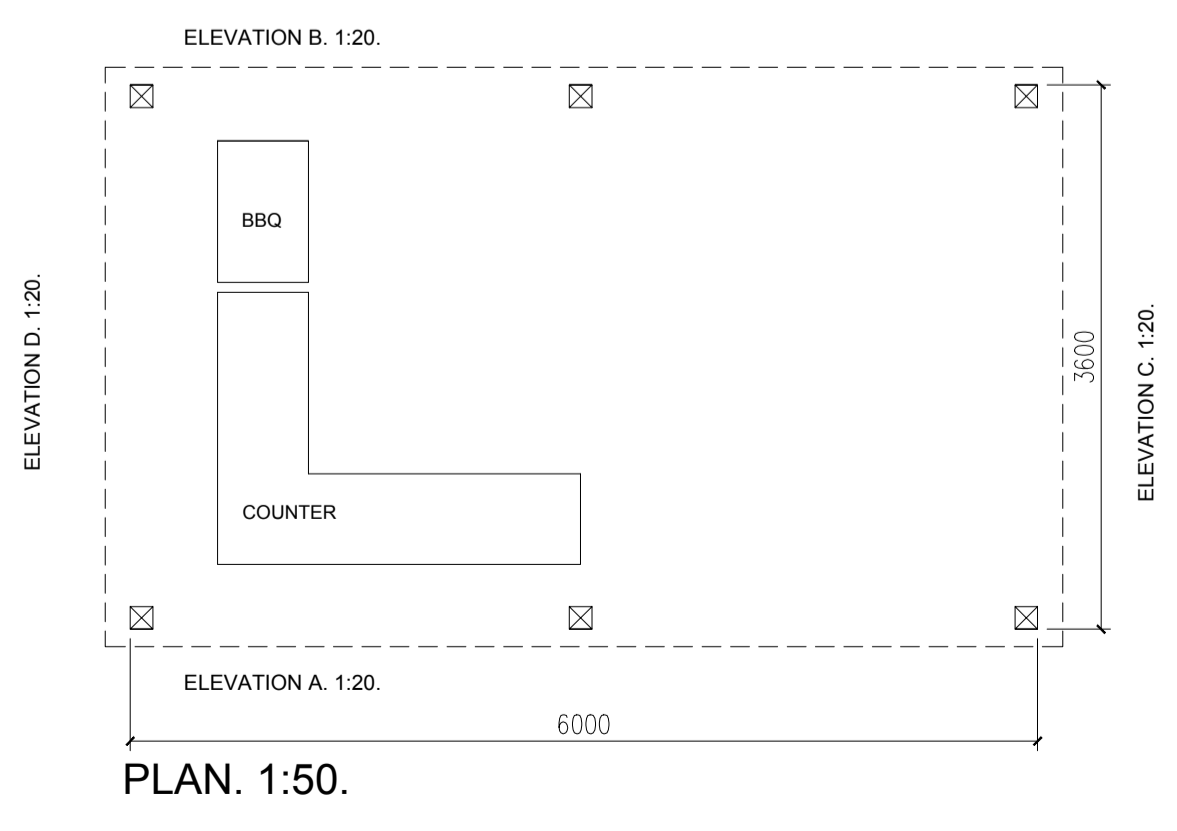

CUTTING LIST

- 14 rafters 47x170 c24 at 600c/c Sawn & Treated 47x175x3600 C16/C24
- 6no Posts 150x150x3600
- 2no Purlins 75x225 Sawn & Treated 47x50x4200 C16/C24
- 2No fillet Sawn & Treated 47x50x4200 C16/C24
- 6no Fascia backer Sawn & Treated 47x75x3600
- 6no Fascia board Sawn & Treated 22x100x3600
- 9no 12x2440x1220 ply (WBP Hardwood Throughout)
- 6no galv post feet 150x150mm and hold down bolts
- 18no galv joist hangers

<p><b>DAWLEY ARCHITECTURAL LTD</b> CHARTERED ARCHITECTURAL TECHNOLOGISTS</p>		<p><b>CIAT</b> Registered Practice</p>		<p>Brockholes Croft 65 King Street Dawley Telford Shropshire TF4 2AH</p>	
<p>CLIENT / PROJECT S Dunne Proposed gazebo at- 65 King St Dawley TF4 2AH</p>	<p>DRAWING Proposed Floor Plans and Specification.</p>	<p>SCALES 1:50 &amp; 1:20.</p>	<p>PROJECT NUMBER 104</p>	<p>PHONE 01952 952309 MOBILE 0781 7295837 E-MAIL smdunneuk@yahoo.com WEB www.dawleyarchitecture.co.uk</p>	<p>DATE Jan 2019</p>
<p>SHEET SIZE A1</p>	<p>DRAWN BY SMD</p>	<p>DRAWING NUMBER 2019-104-001-A1</p>	<p>REVISION</p>	<p>REVISION</p>	<p>DATE/INITIAL</p>

COPYRIGHT IN THIS DRAWING AND DESIGN BELONGS TO DAWLEY ARCHITECTURAL LTD. UNAUTHORISED REPRODUCTION INFRINGES COPYRIGHT AND MAY RESULT IN CONTRACTUAL OR CIVIL PROCEEDINGS. CONTRACTORS MUST ADVISE THE ARCHITECT / PROJECT DESIGNER / ENGINEER OR SURVIVOR OF ANY VARIATIONS BETWEEN THIS DRAWING AND CONDITIONS FOUND ON SITE. DO NOT SCALE. ONLY WRITTEN DIMENSIONS TO BE USED. ANY ORDINANCE SURVEY MAPPING IS REPRODUCED WITH THE PERMISSION OF THE CONTROLLER OF HER MAJESTY'S STATIONERY OFFICE. Crown Copyright. UNAUTHORISED REPRODUCTION INFRINGES Crown Copyright AND MAY LEAD TO PROSECUTION OR CIVIL PROCEEDINGS. Original Sheet A1